
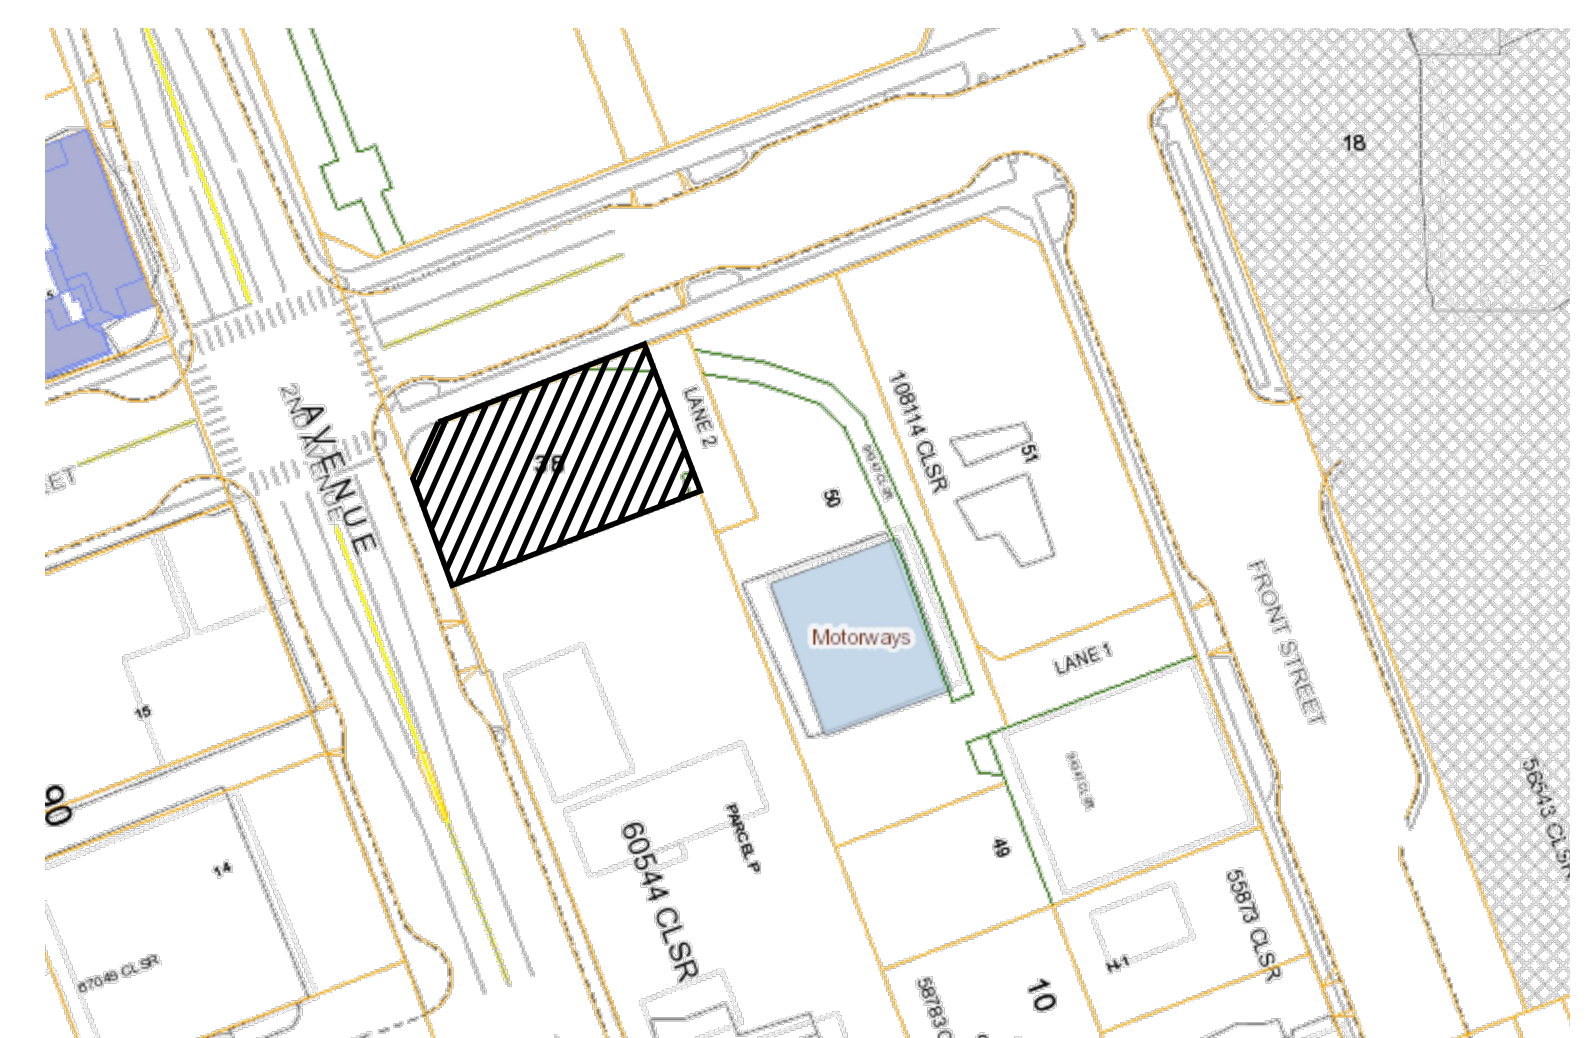


BLACK STREET

2ND AVENUE

LANE 2

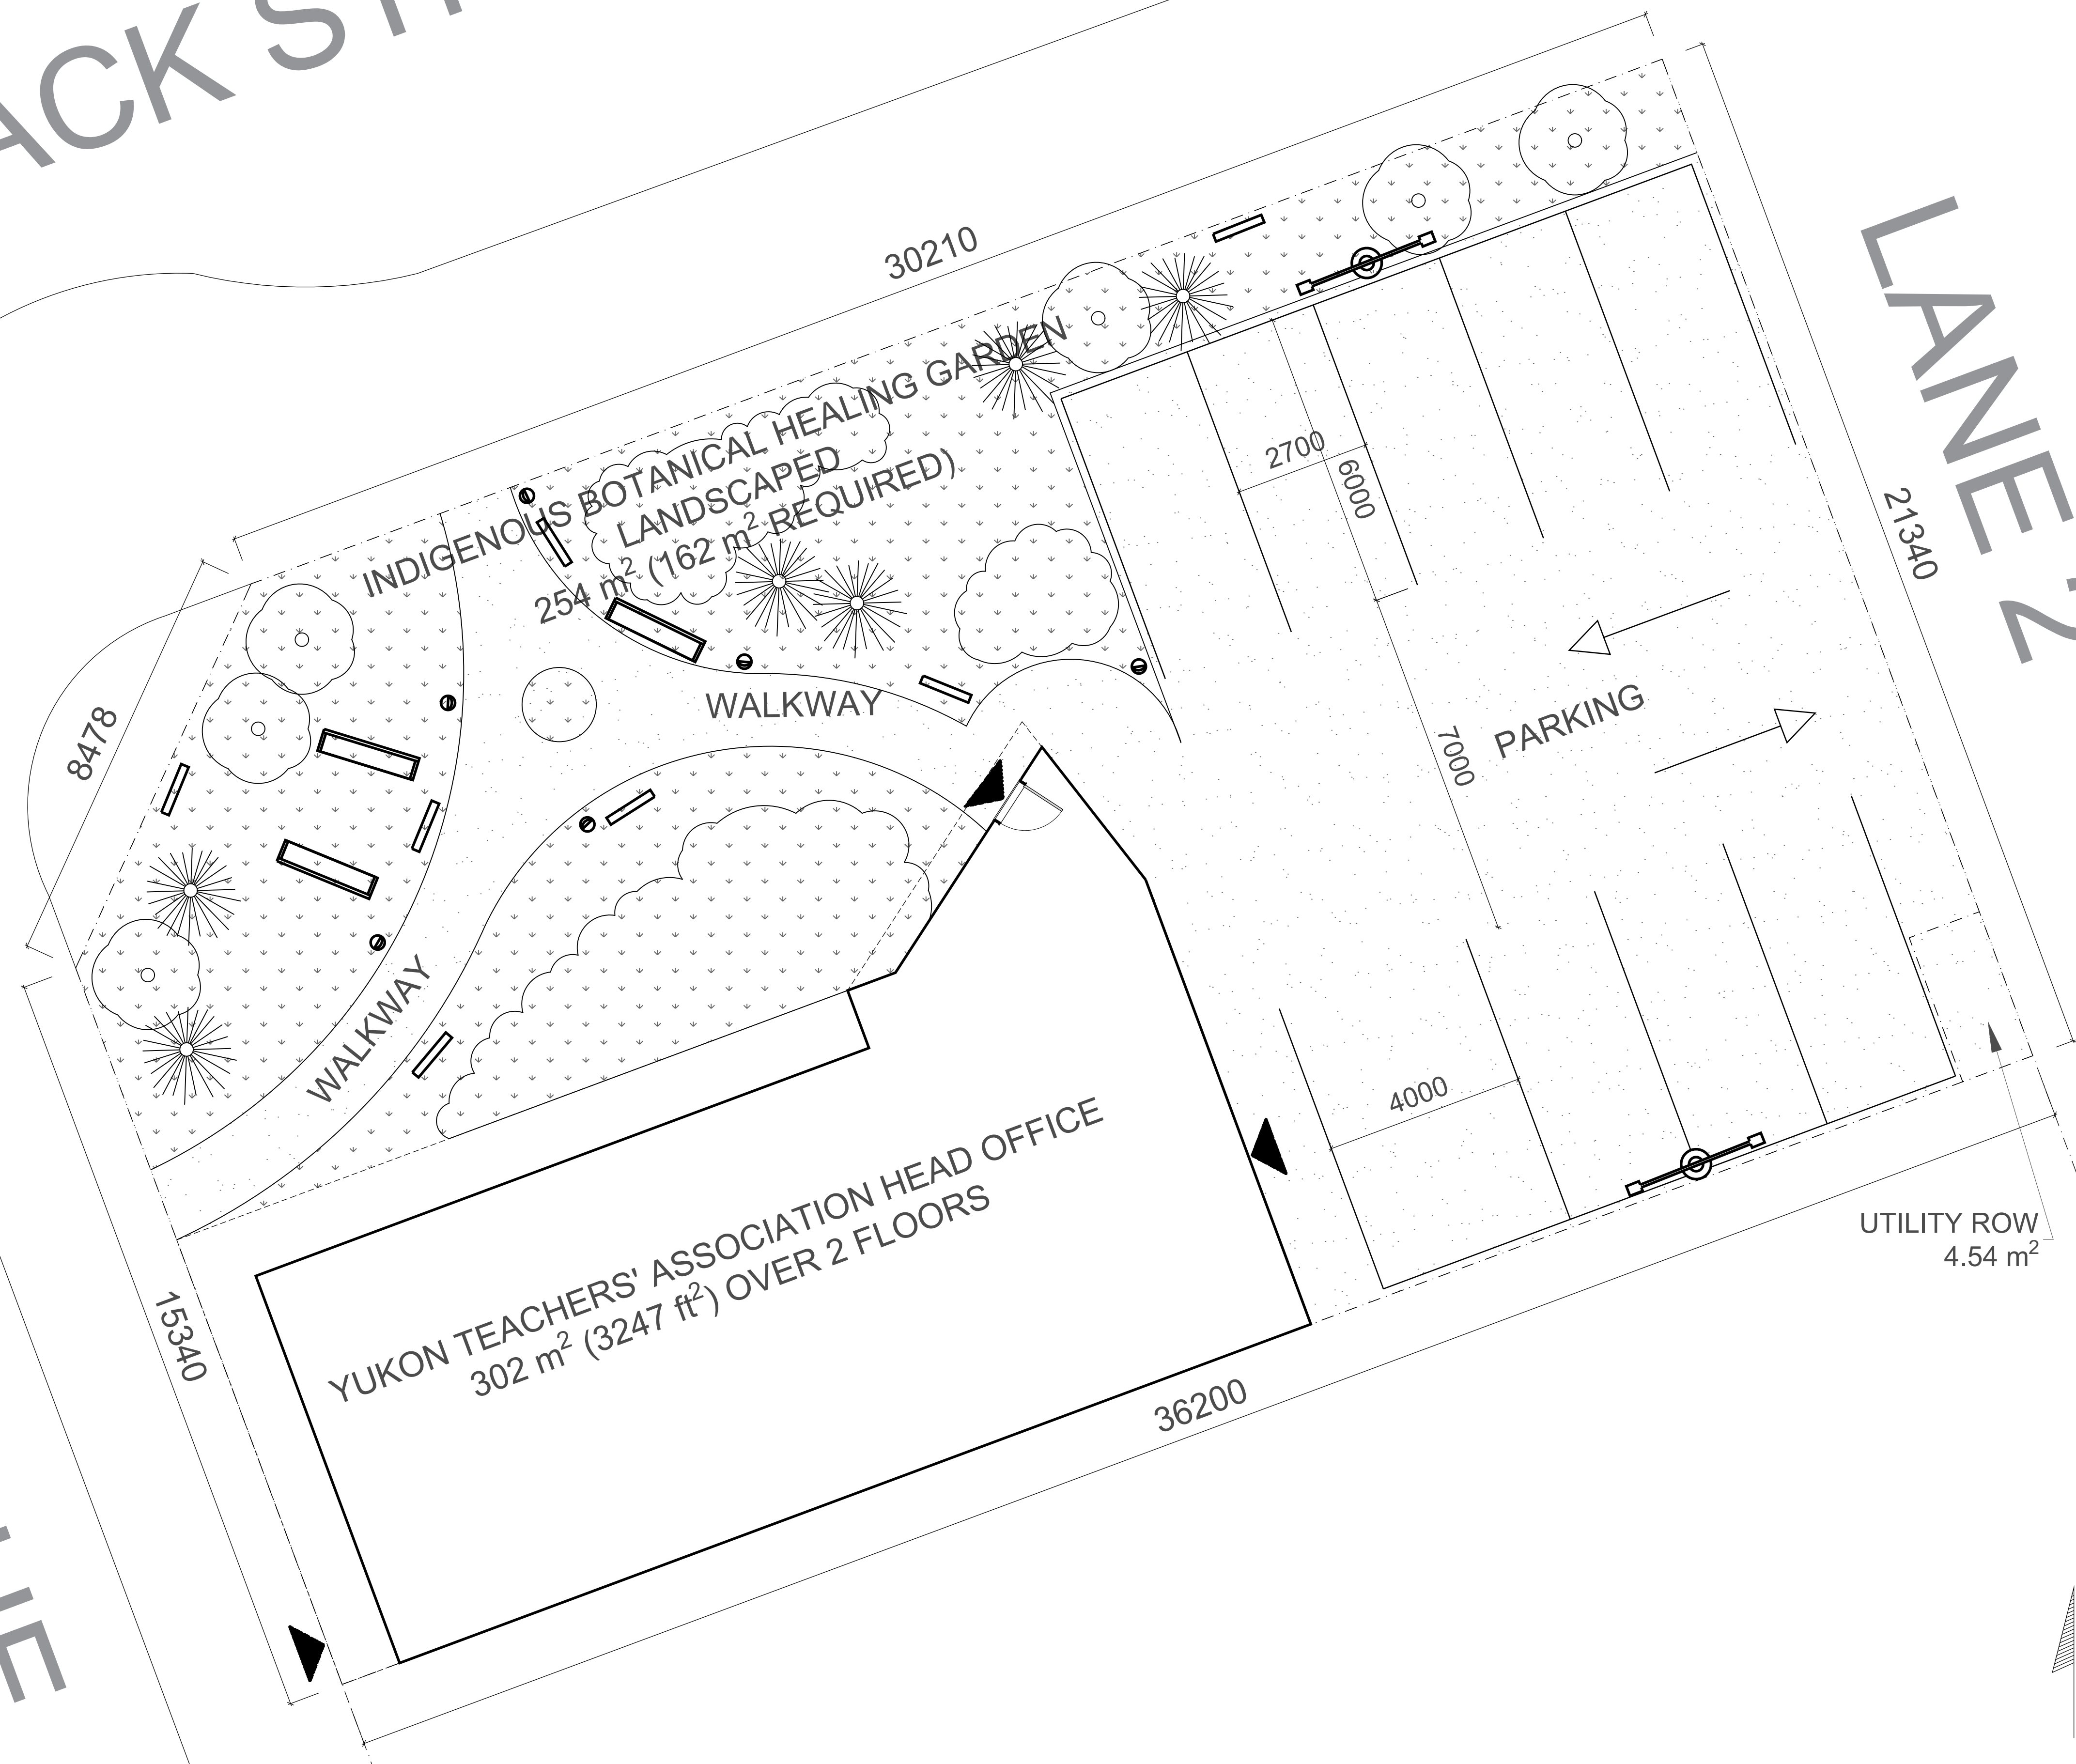

2 LOCATION PLAN
A001 NTS

KEY PLAN

- HARD SURFACE
(ASPHALT OR SIMILAR)
- SOFT SURFACE
(NATIVE SEDGES, HERBS & GRASSES)
- SHRUBS & BERRIES
- DECIDUOUS TREES
- CONIFEROUS TREES
- BENCH
- BOTANICAL INTERPRETIVE SIGN
- EXTERIOR BOLLARD LIGHT
- PARKING LIGHT STANDARD
- BUILDING ACCESS

ALL PLANTINGS TO BE TRADITIONAL MEDICINAL VEGETATION NATIVE TO THE REGION, SELECTED, ARRANGED AND LOCATED WITH LOCAL EXPERT CONSULTATION WITH THE APPROPRIATE EXPERTS.

1 LANDSCAPE PLAN
A001 1:100